
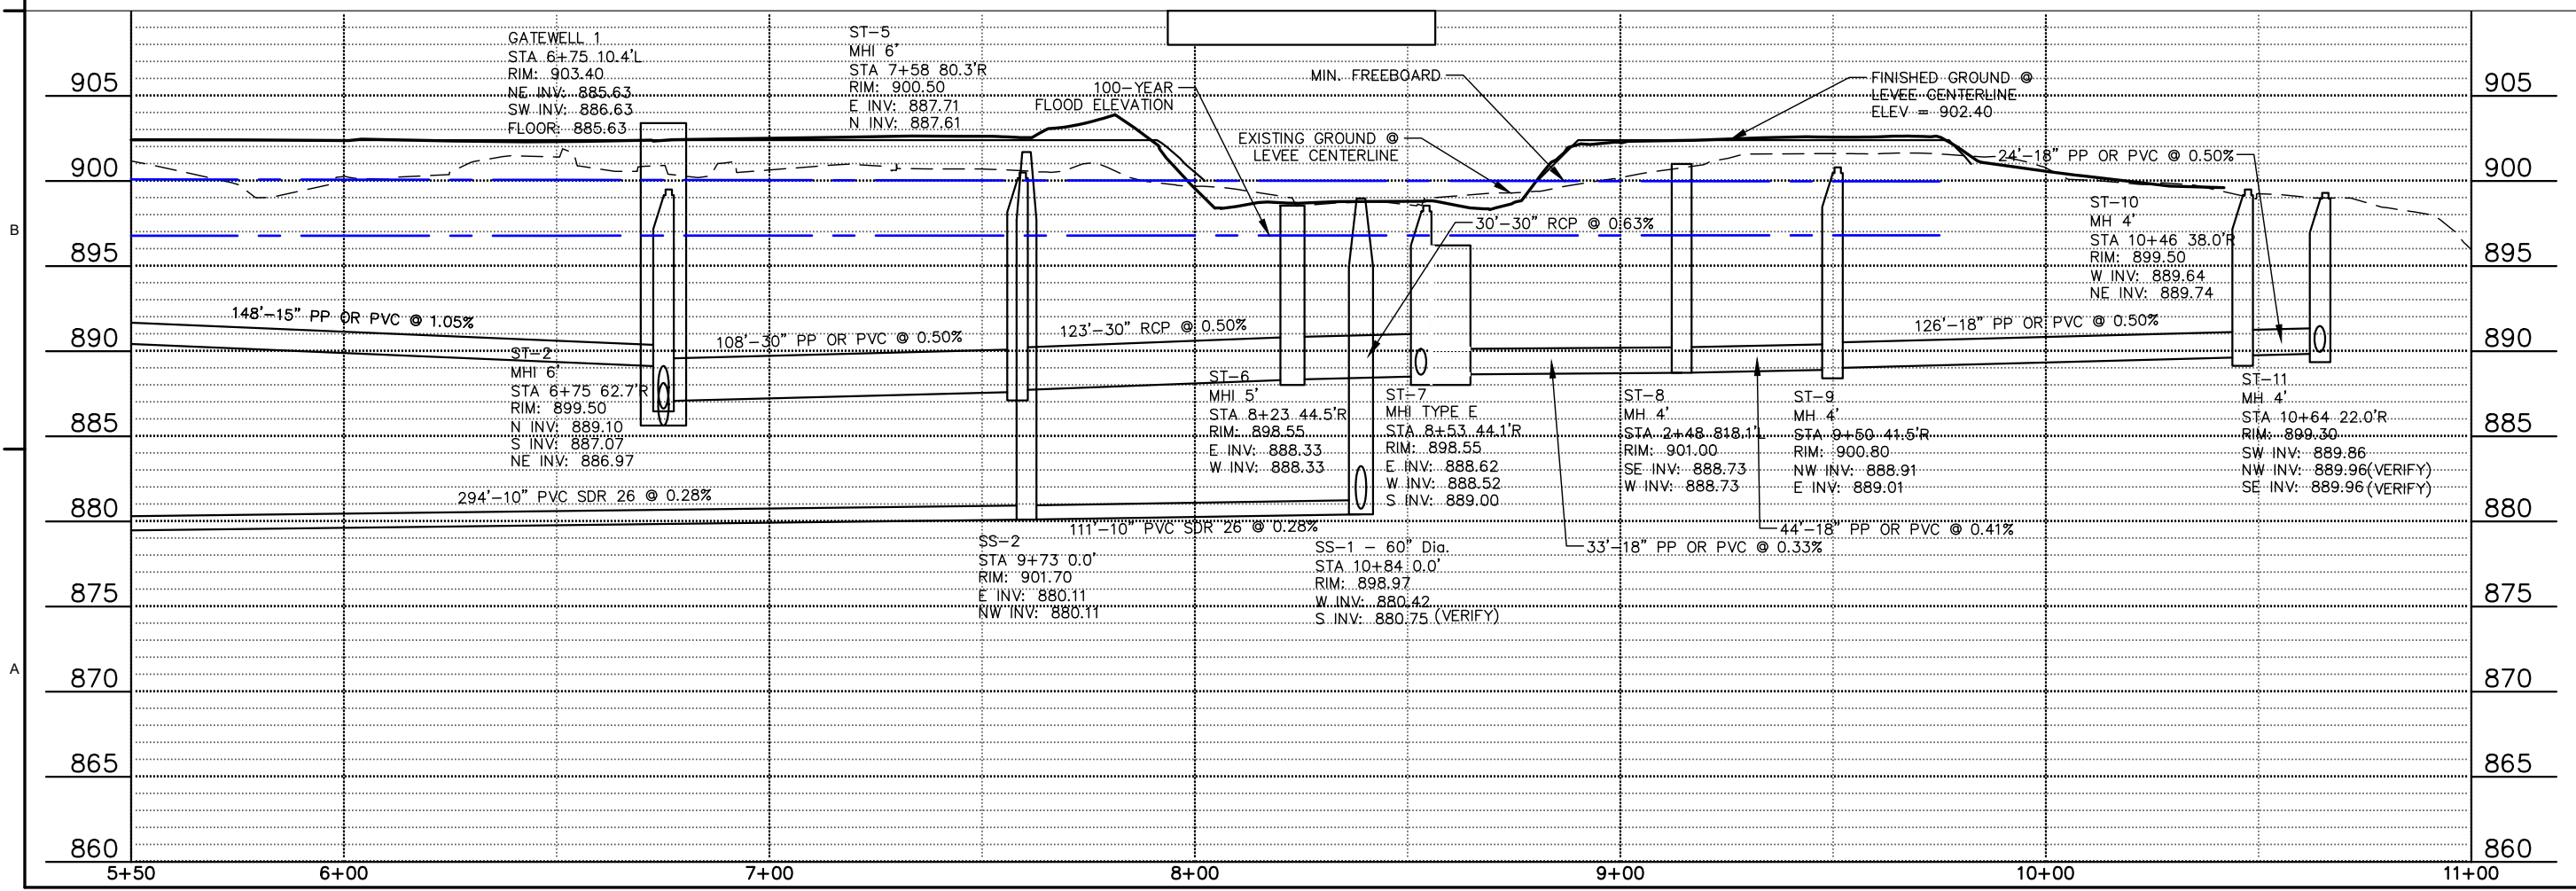
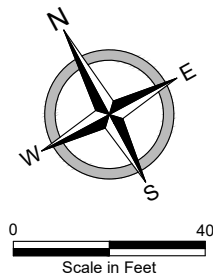


PLAN AND PROFILE - UNDERGROUND UTILITIES  
 FM METRO FLOOD RISK MANAGEMENT-IN-TOWN LEVEES  
 EL ZAGAL AREA - PHASE 2  
 FARGO, NORTH DAKOTA  
 STA: 0+00 - 5+50

DATE:	03.18.10
REVISED:	MM.DD.YY
REVISED:	MM.DD.YY
REVISED:	MM.DD.YY
REVISED:	###
REVISED:	###
RECORD:	MM.DD.YY

PROJECT No.	18370
DRAWN BY:	ASM
CHECKED BY:	BOB
PROJ. MANAGER:	KRL
PROJ. DESIGNER:	BOB

**C-055-1**  
 SHEET 10 OF ##

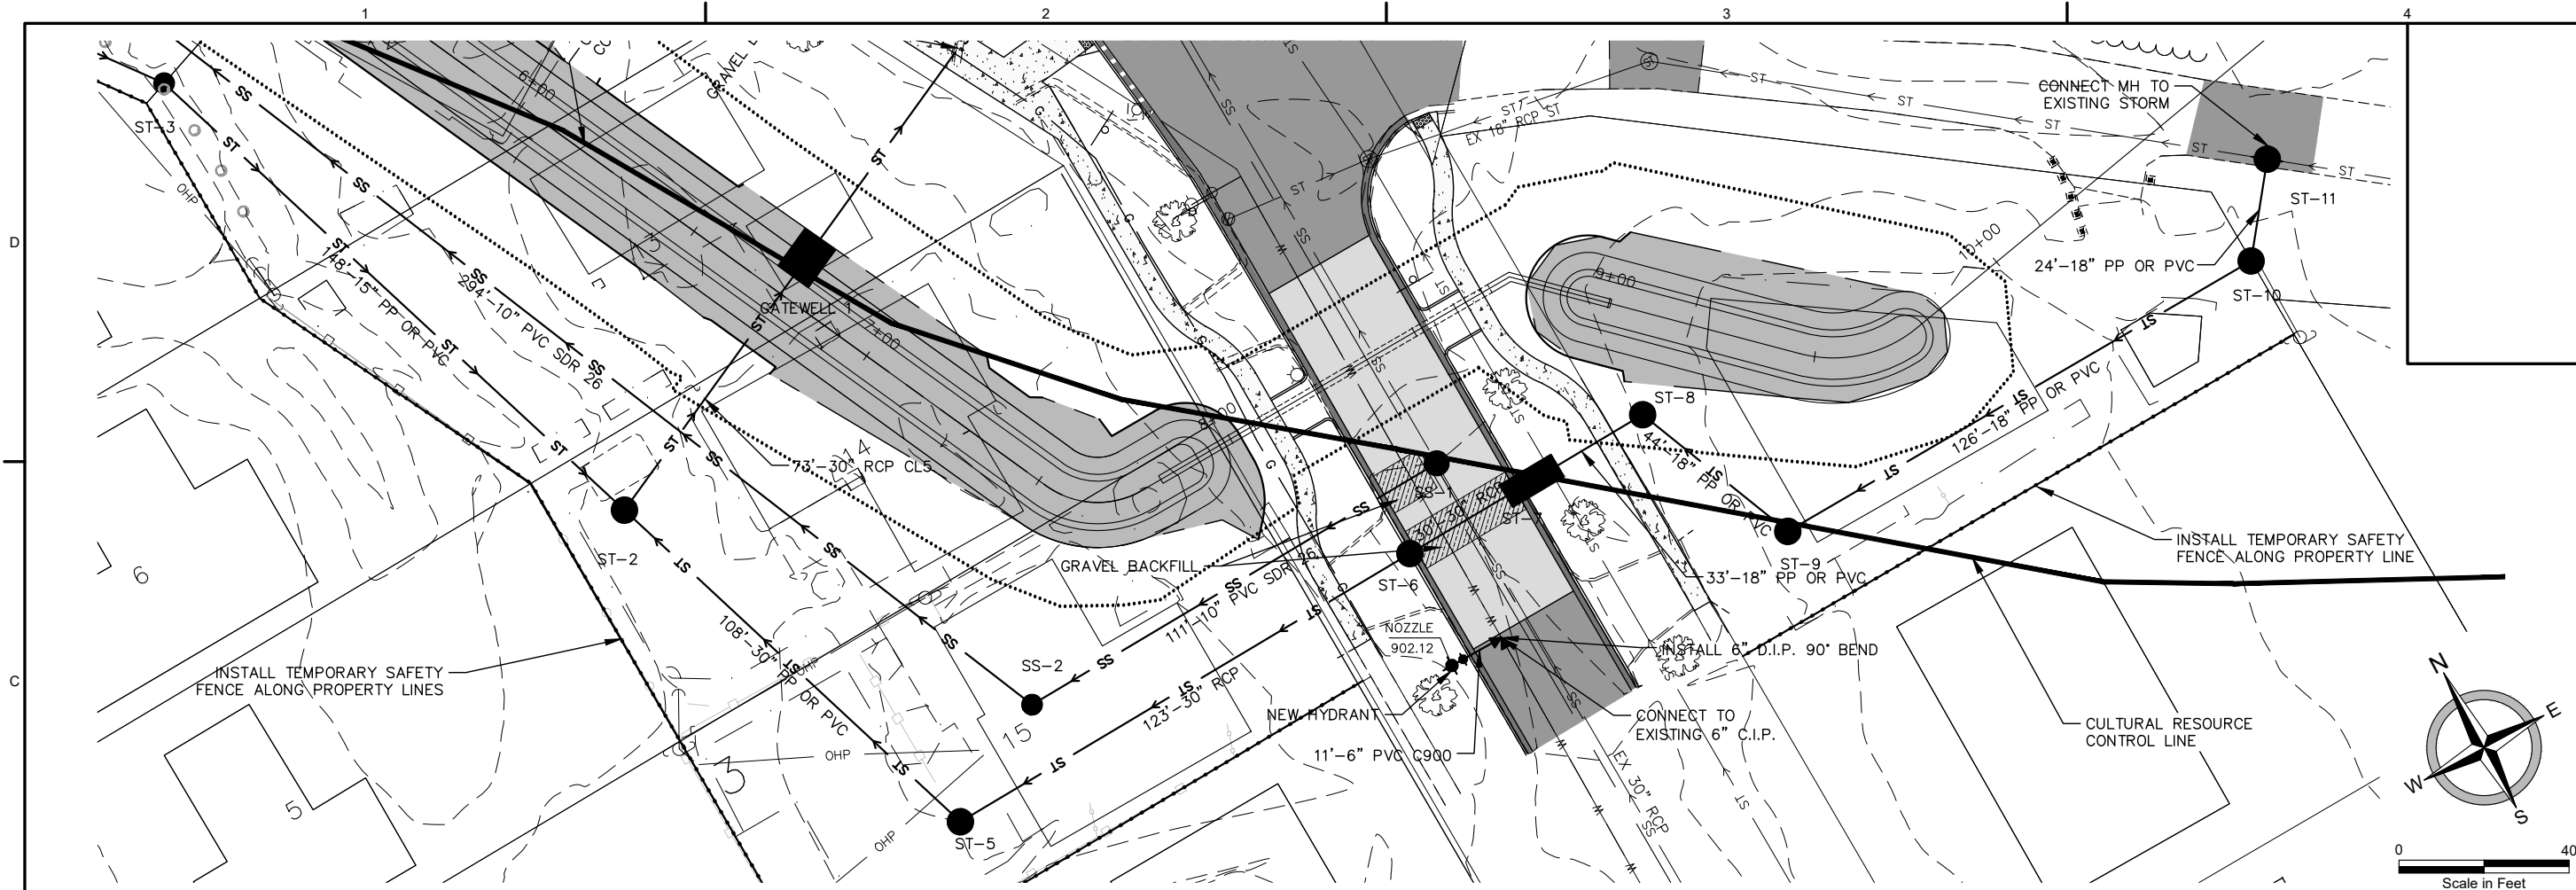

PLAN AND PROFILE - UNDERGROUND UTILITIES  
 FM METRO FLOOD RISK MANAGEMENT-IN-TOWN LEVEES  
 EL ZAGAL AREA - PHASE 2  
 FARGO, NORTH DAKOTA  
 STA: 5+50 - 11+00

DATE:	04.24.15
REVISED:	---
REVISED:	---
REVISED:	---
REVISED:	---
RECORD:	---
PROJECT No.	18370
DRAWN BY:	ASM
CHECKED BY:	BOB
PROJ. MANAGER:	KRL
PROJ. DESIGNER:	BOB